



SANDSTONE - 1,170 sq.ft

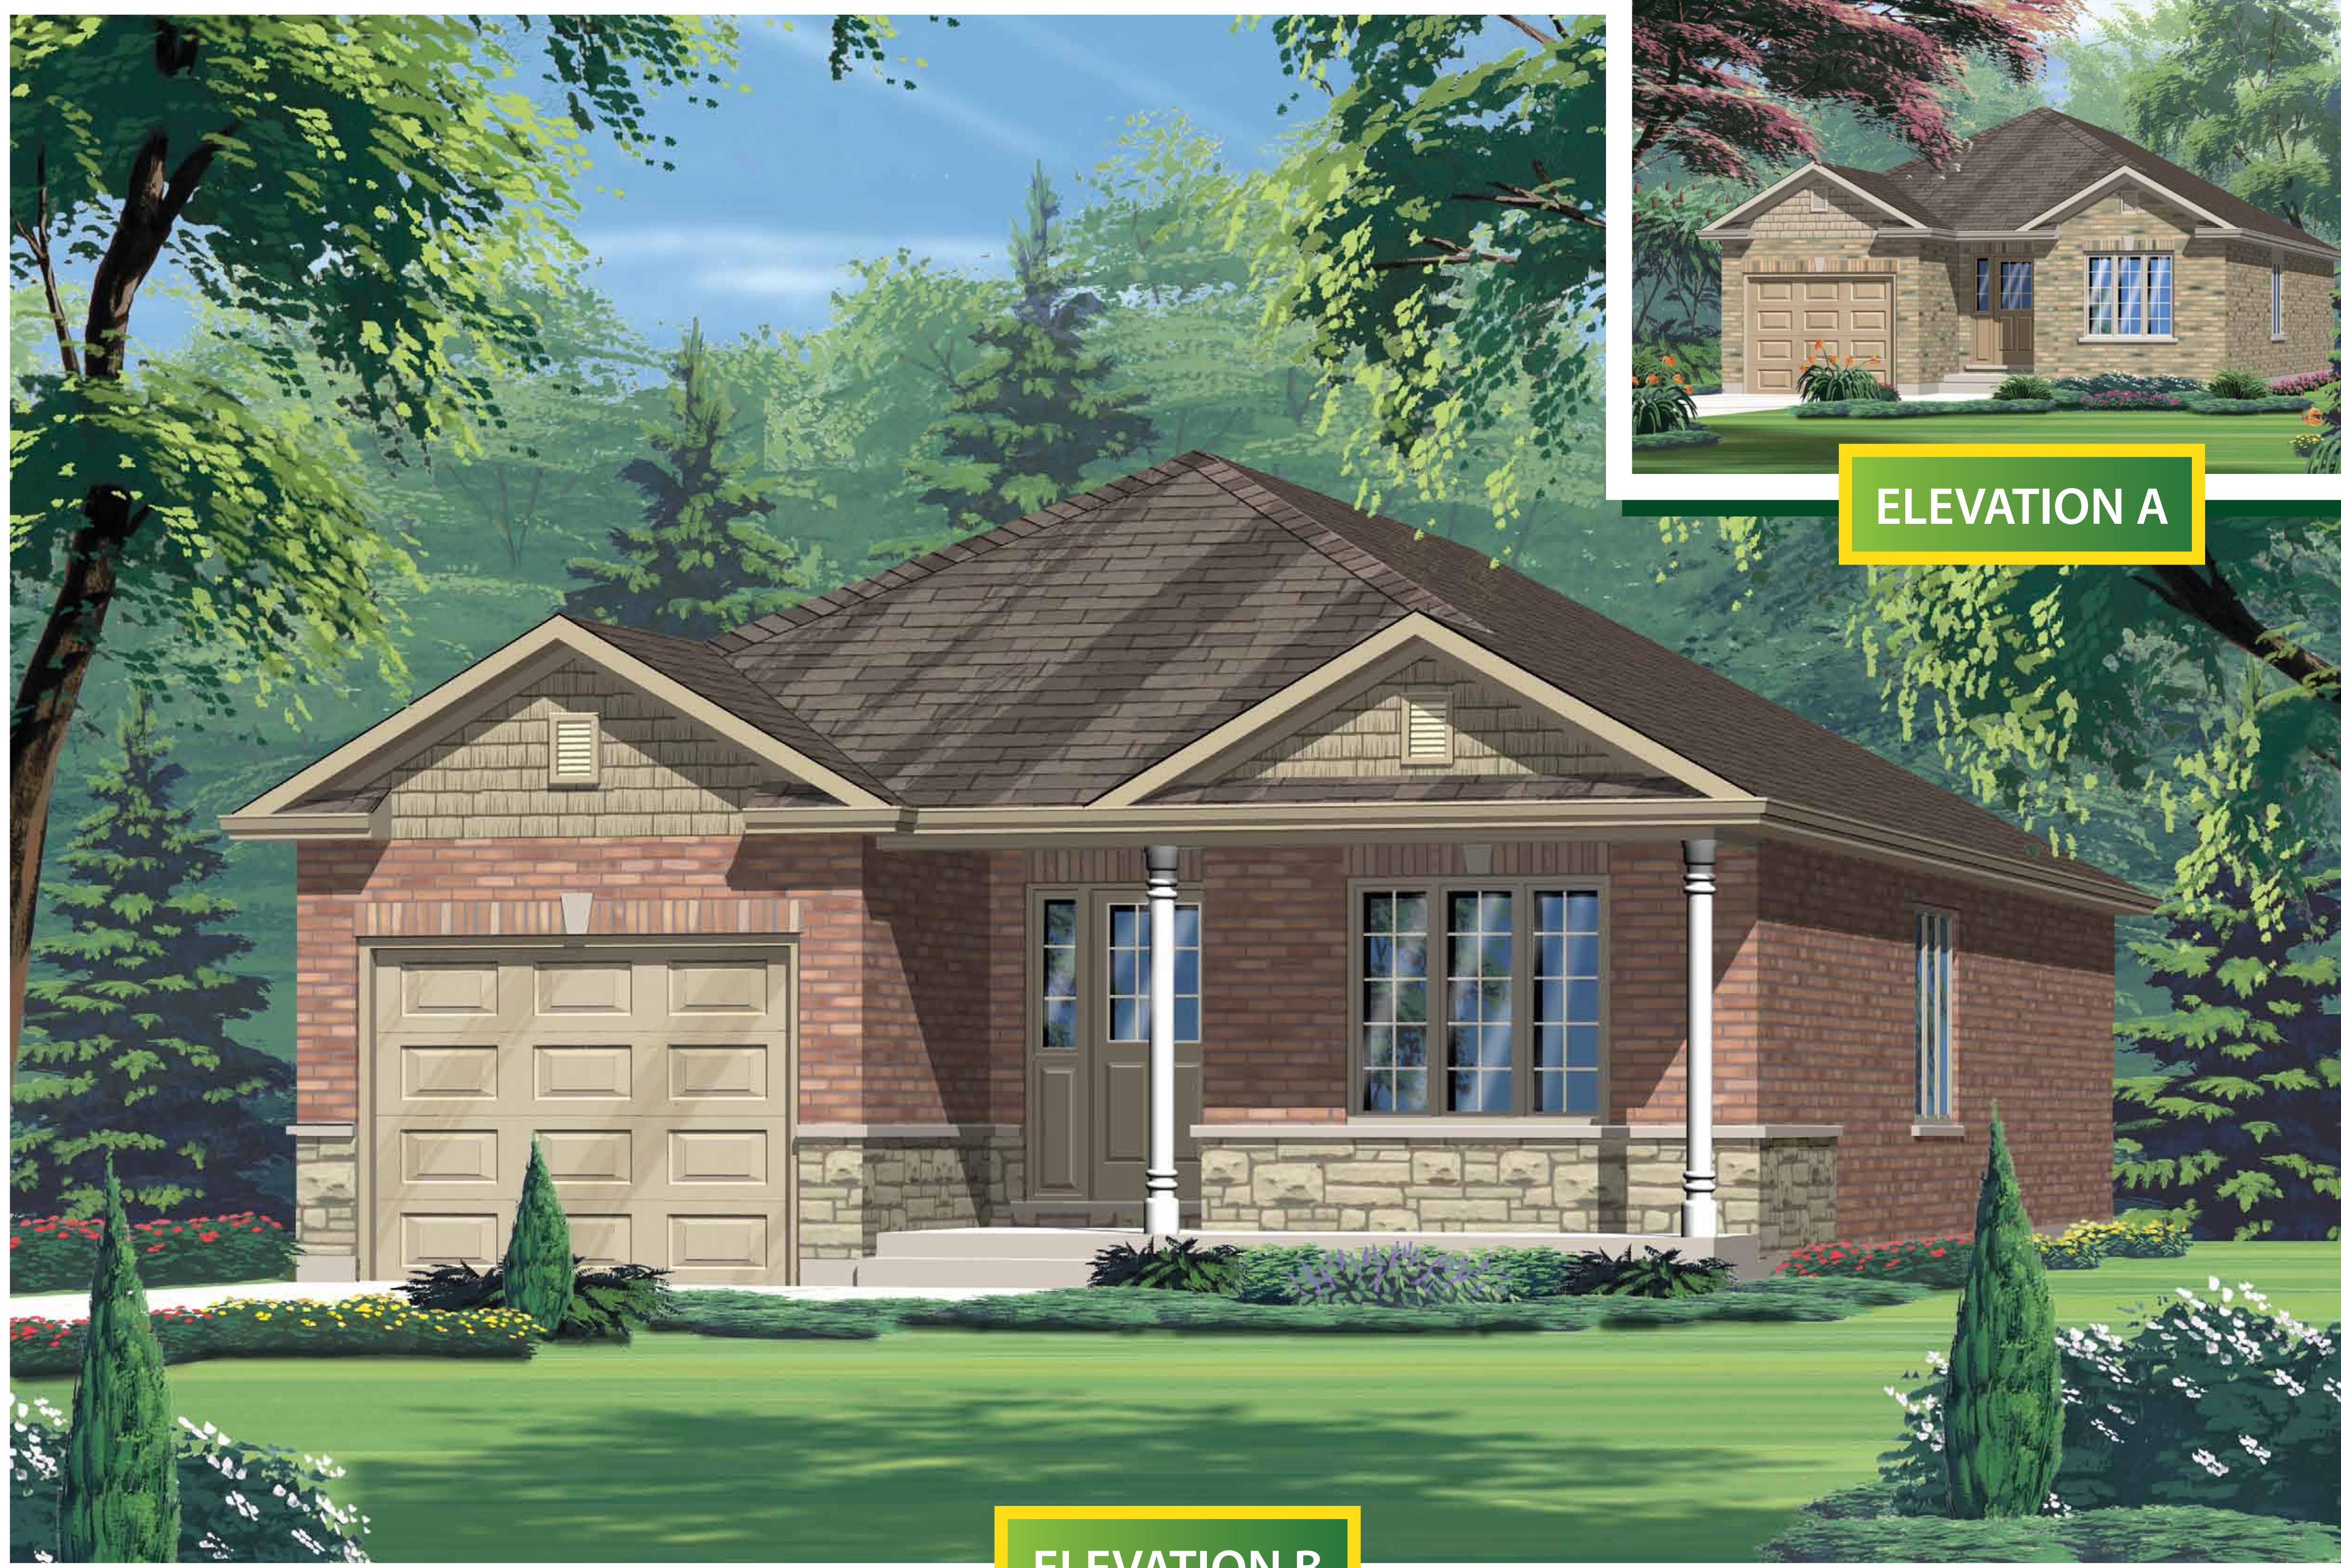


ELEVATION A


ELEVATION B

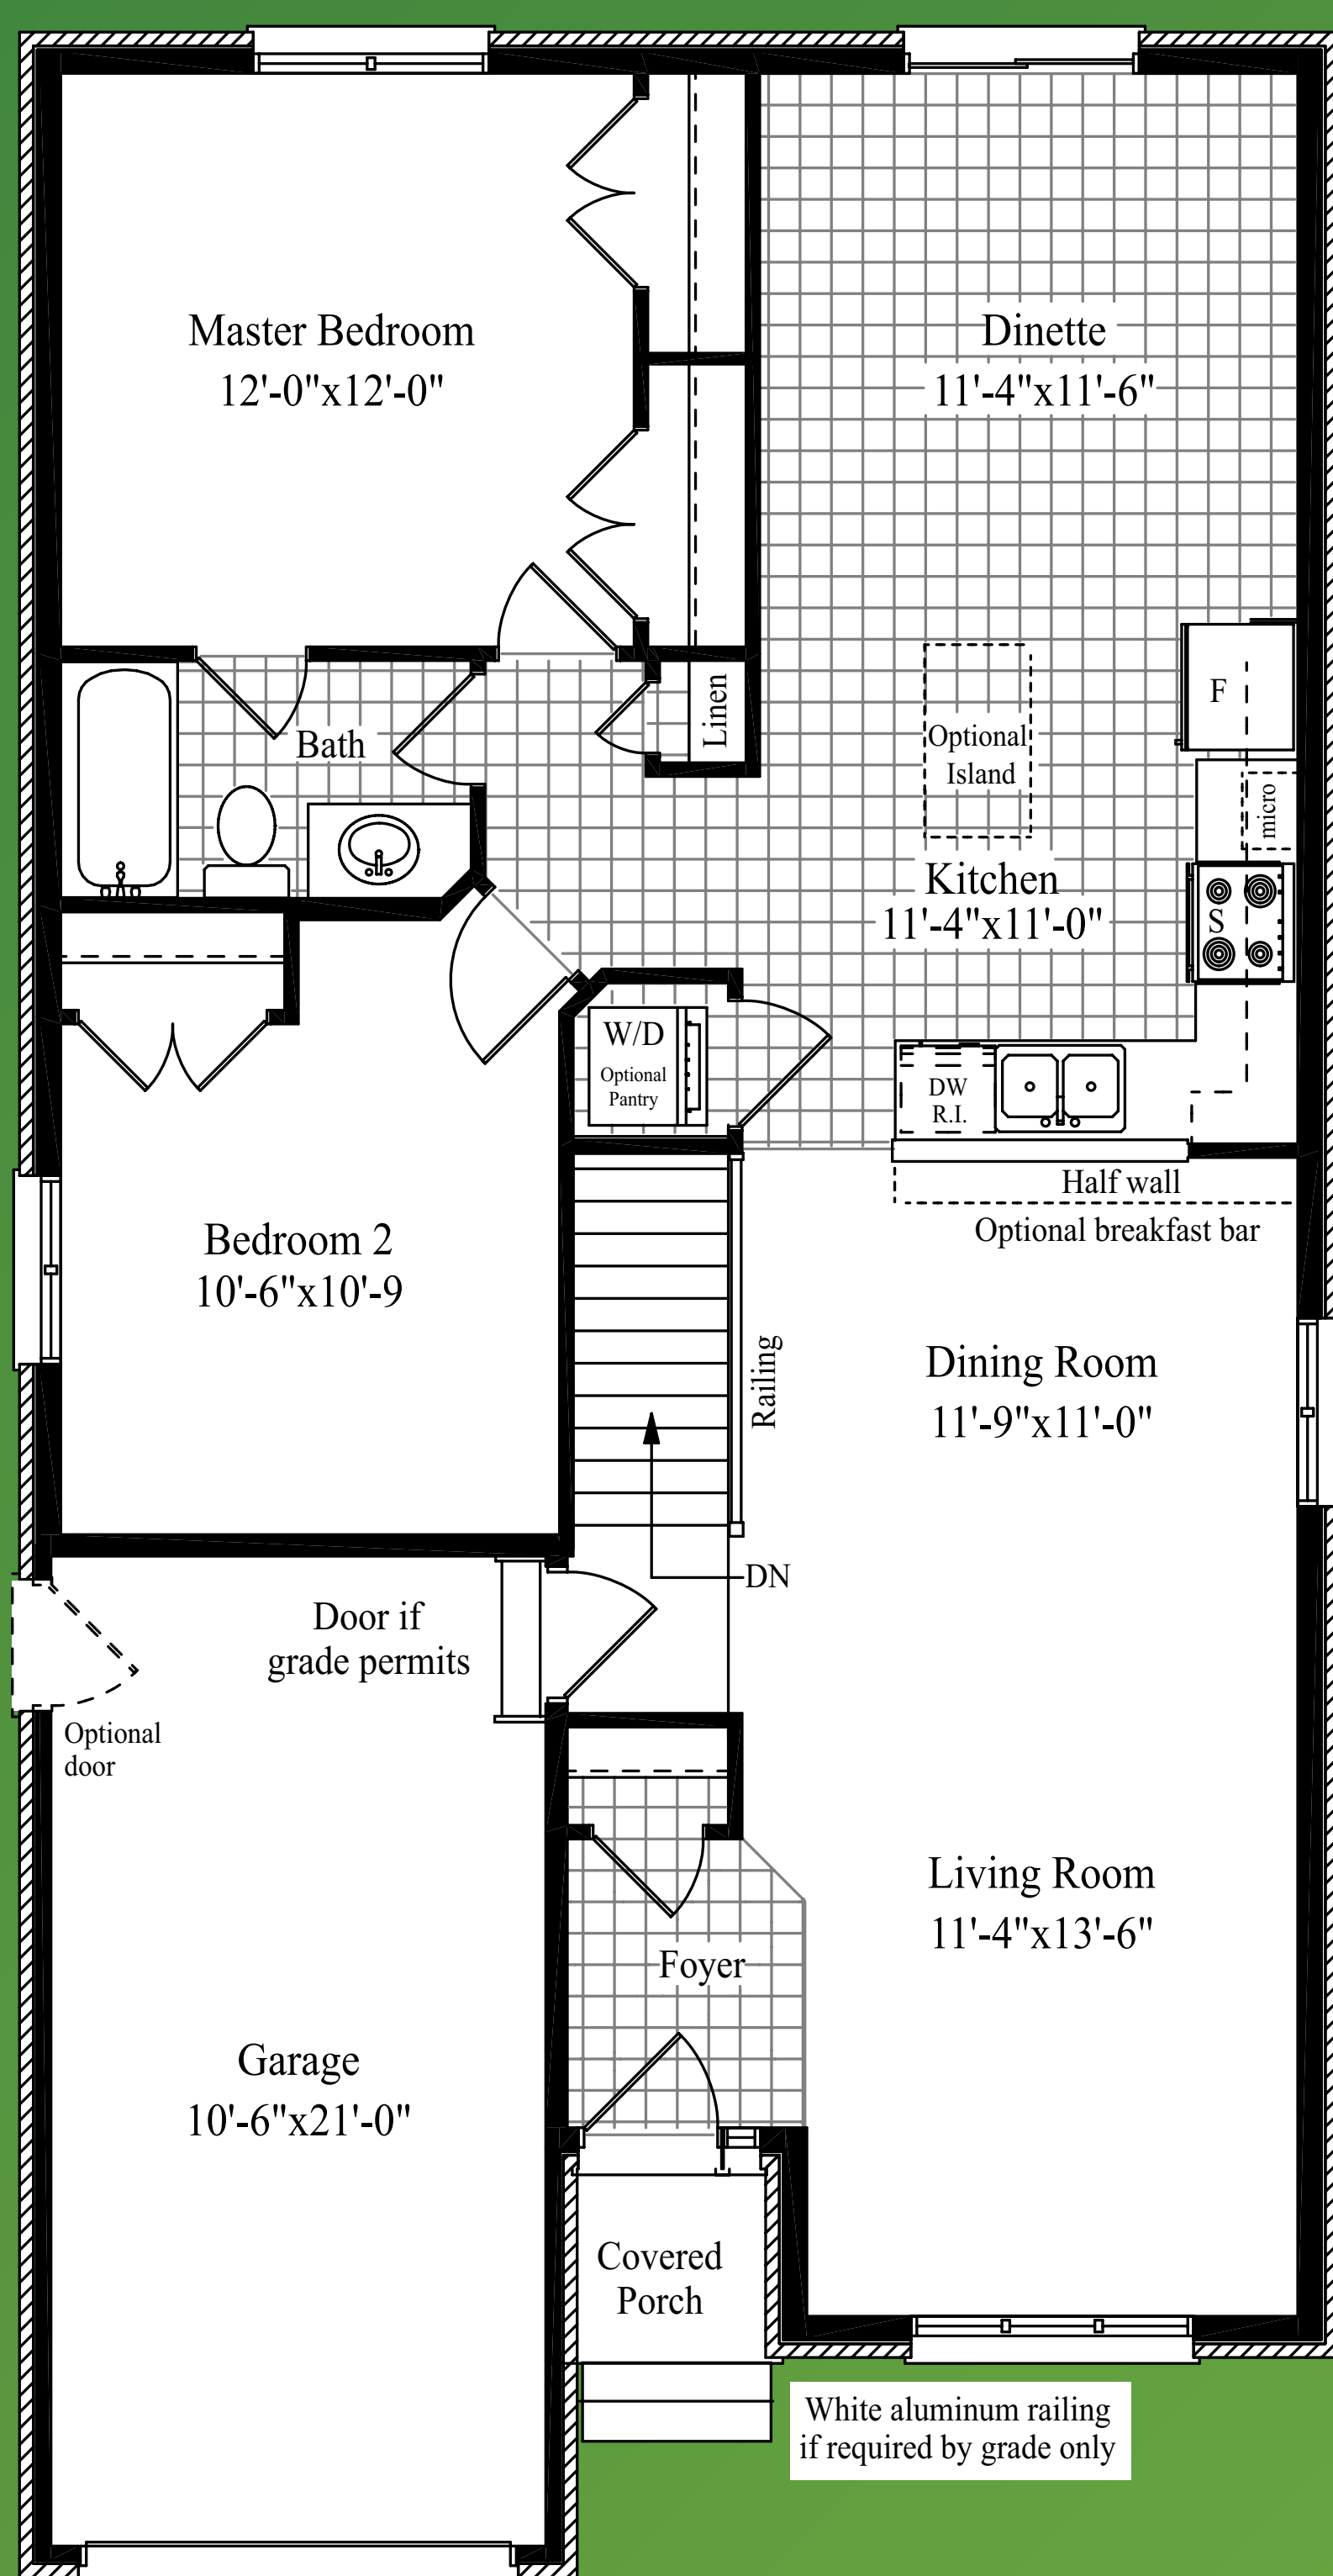


MAIN FLOOR

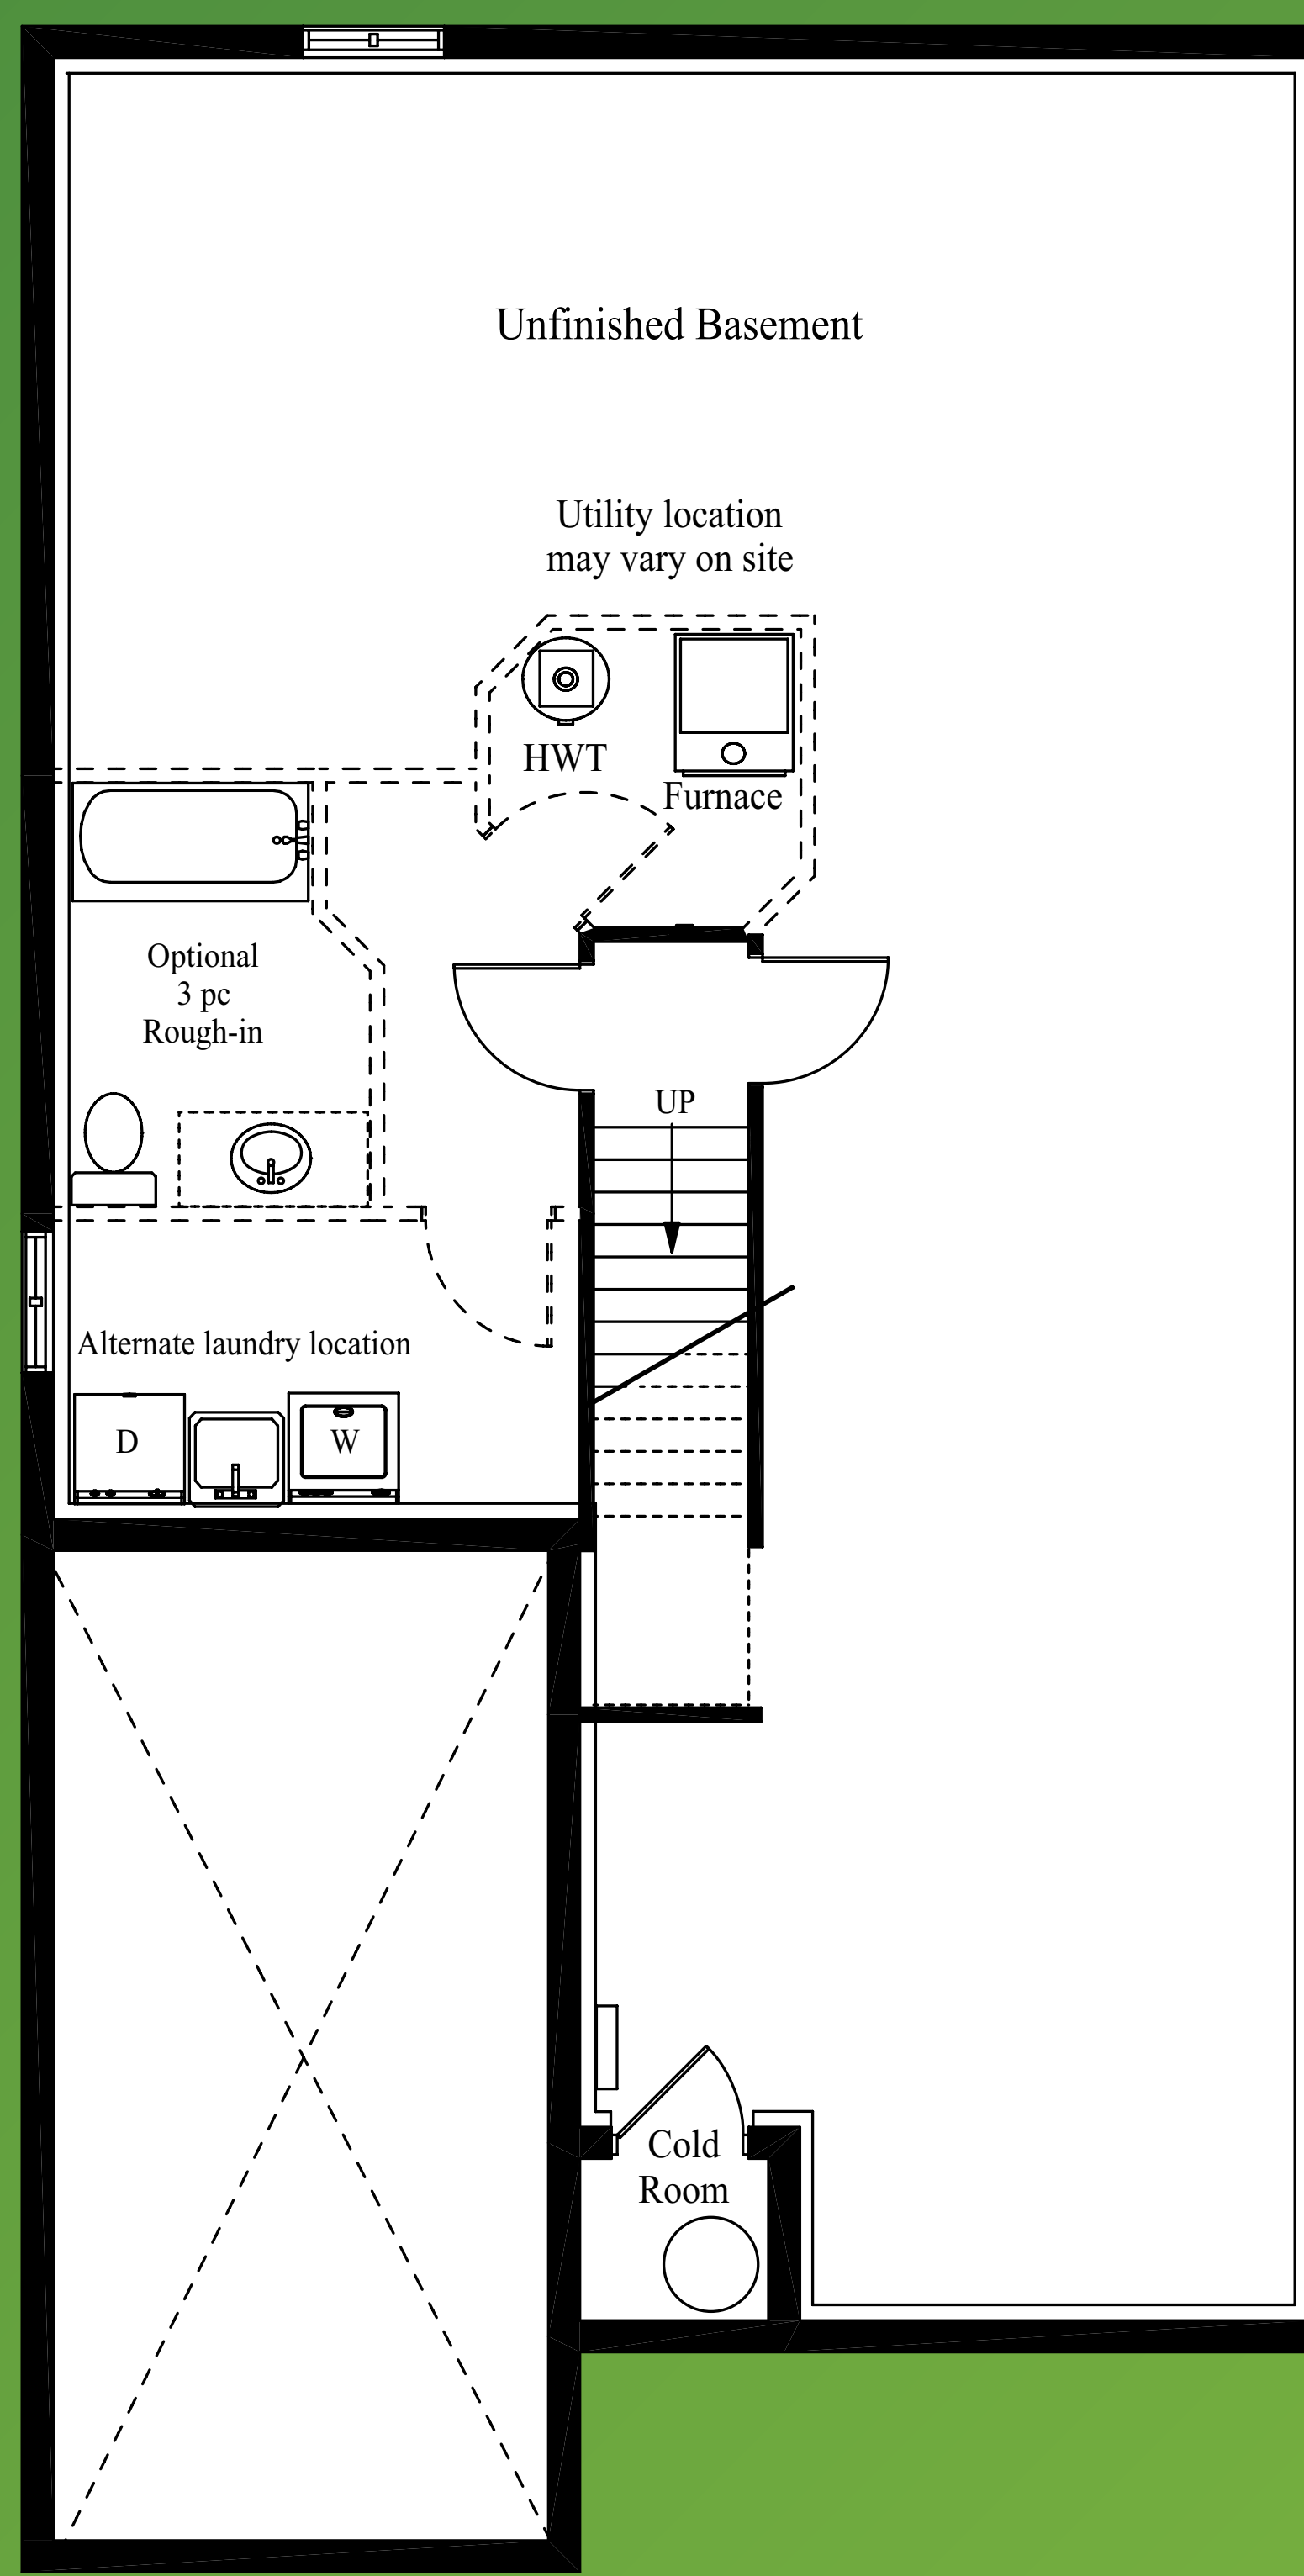

BASEMENT

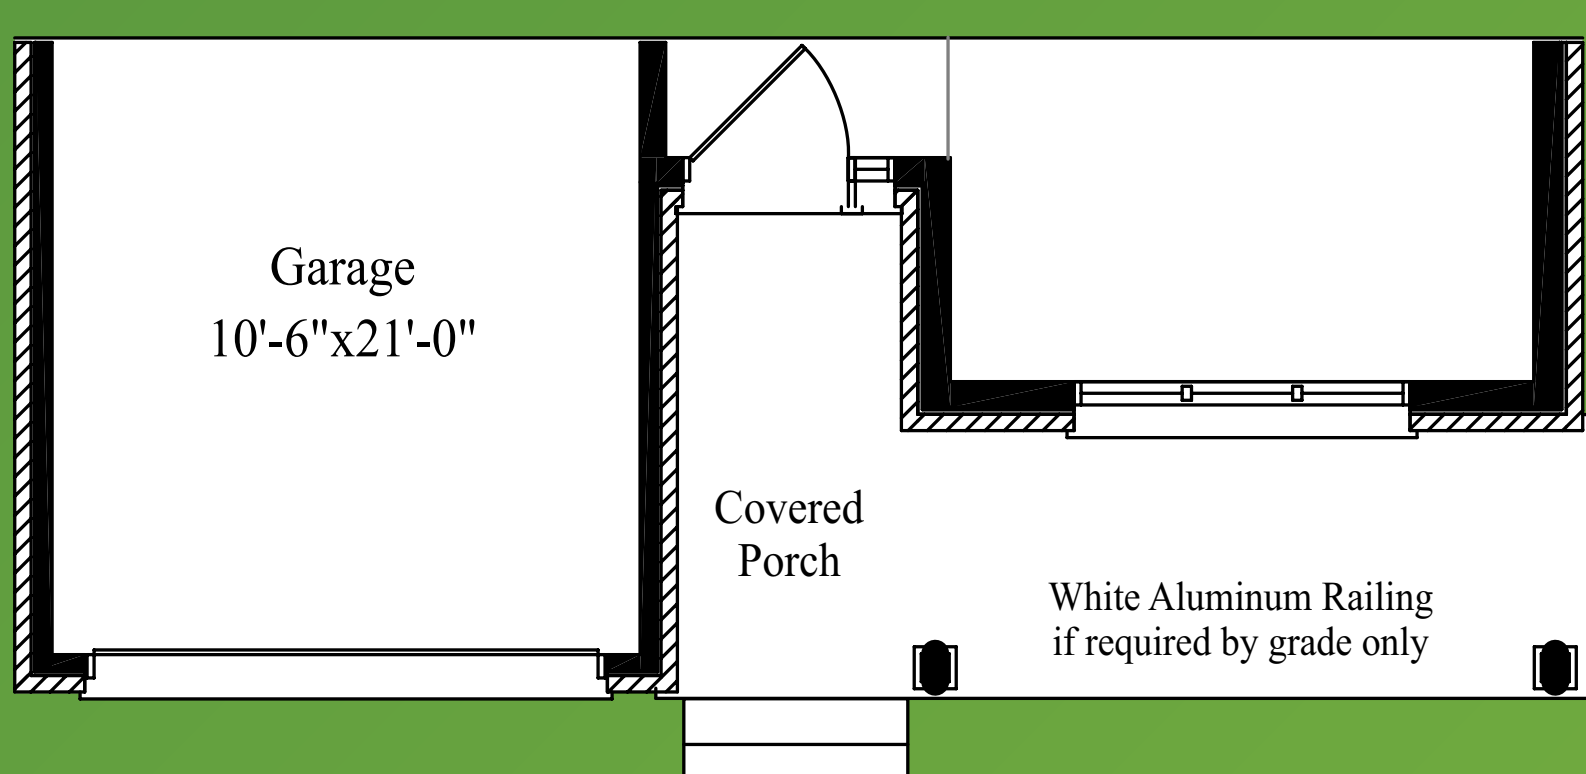

MAIN FLOOR: ELEVATION B

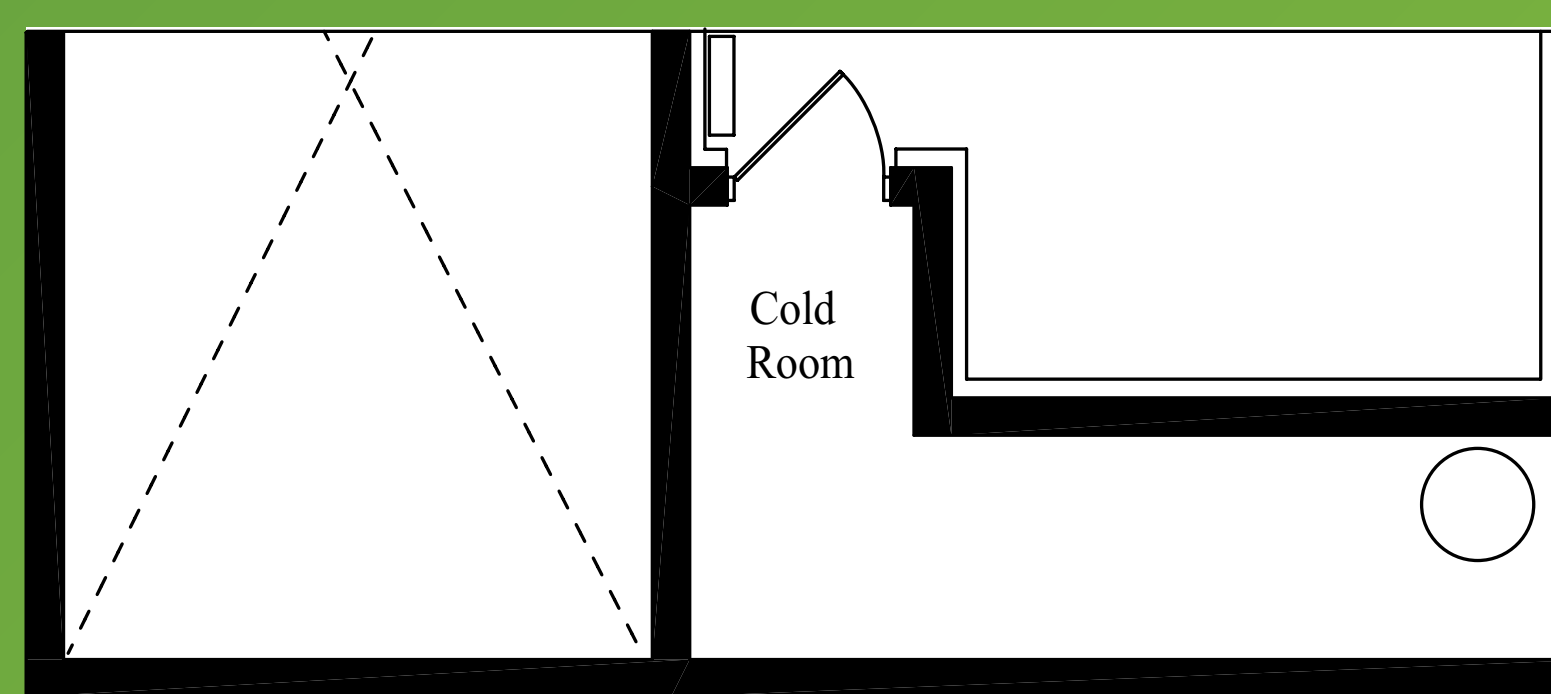

BASEMENT: ELEVATION B